
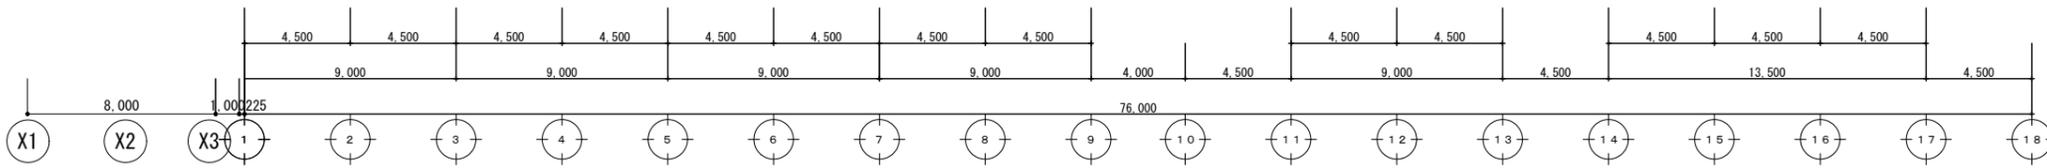
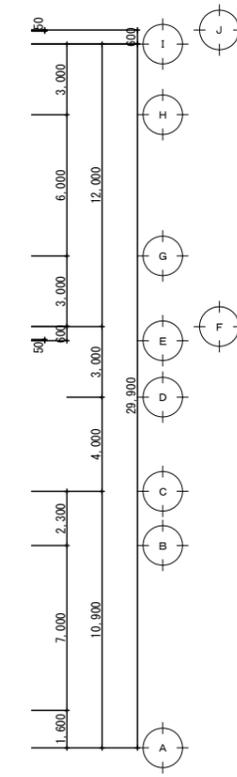
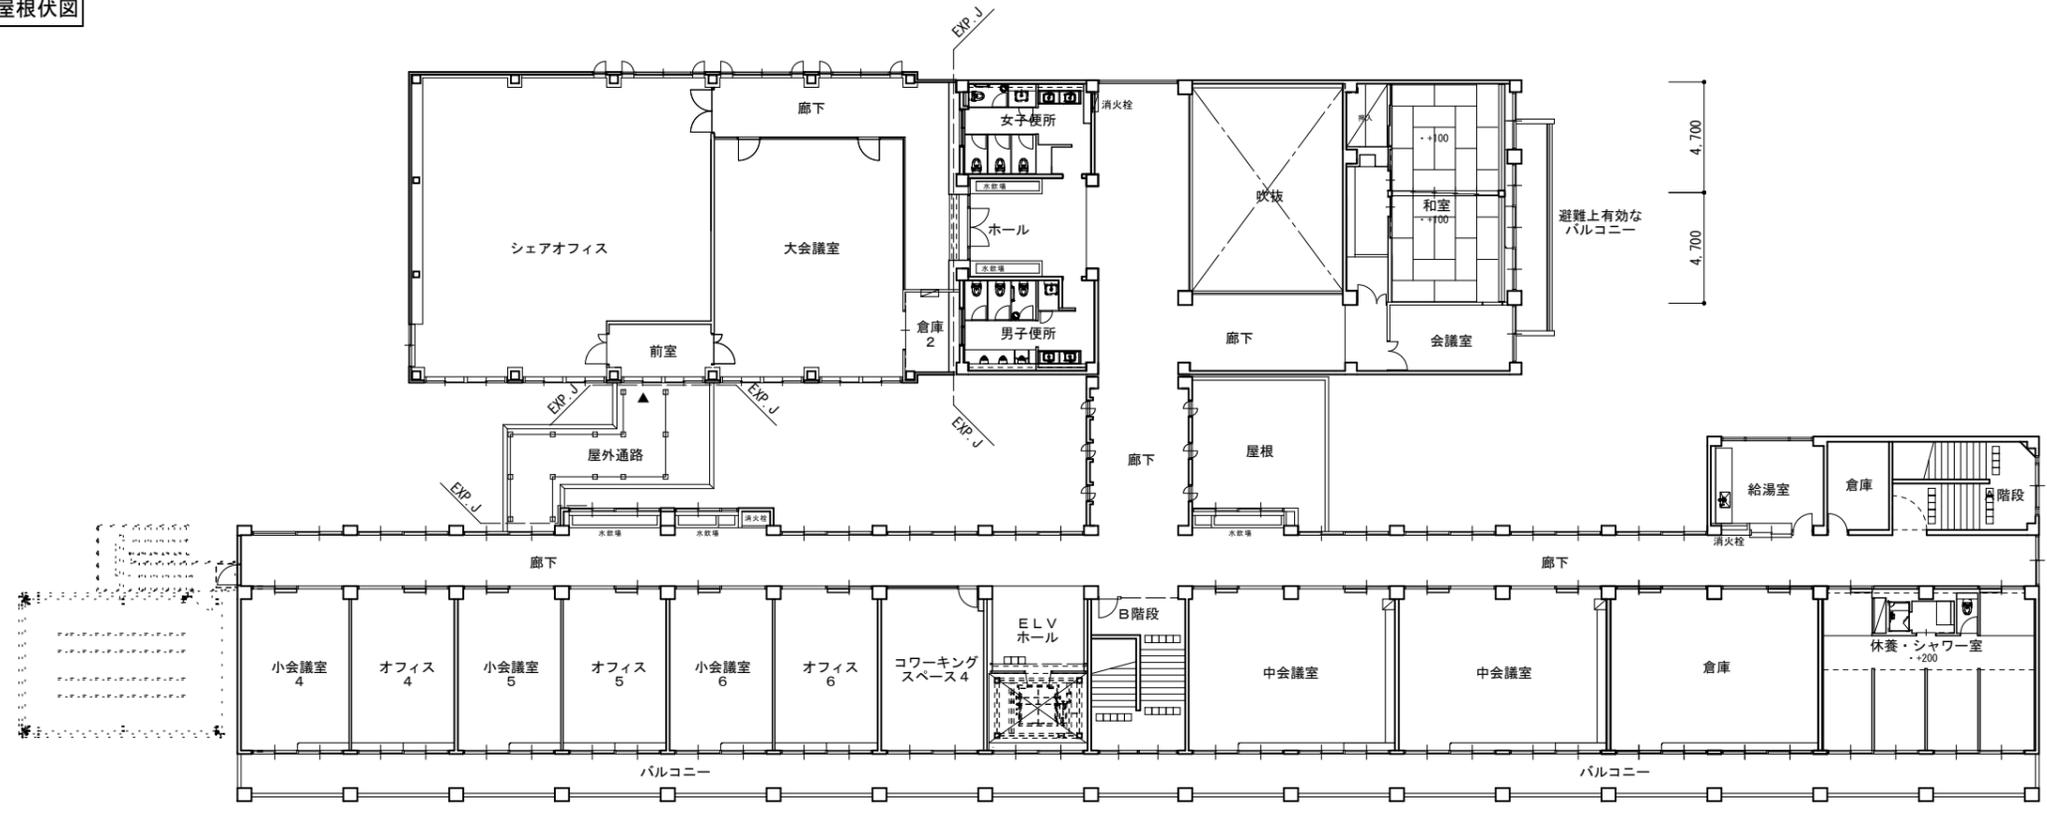


図書館棟屋根伏図

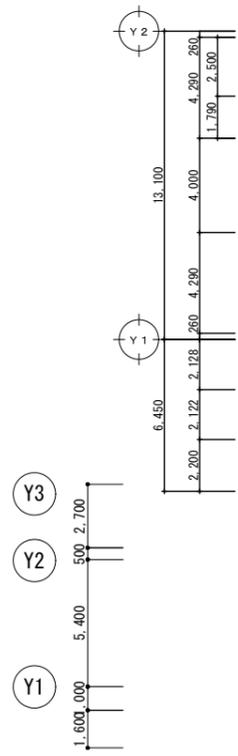

2階平面図

月日	縮尺	工事名	図面名	No.
	A1=1/150 A3=1/300			