



配置平面図 S=1:300

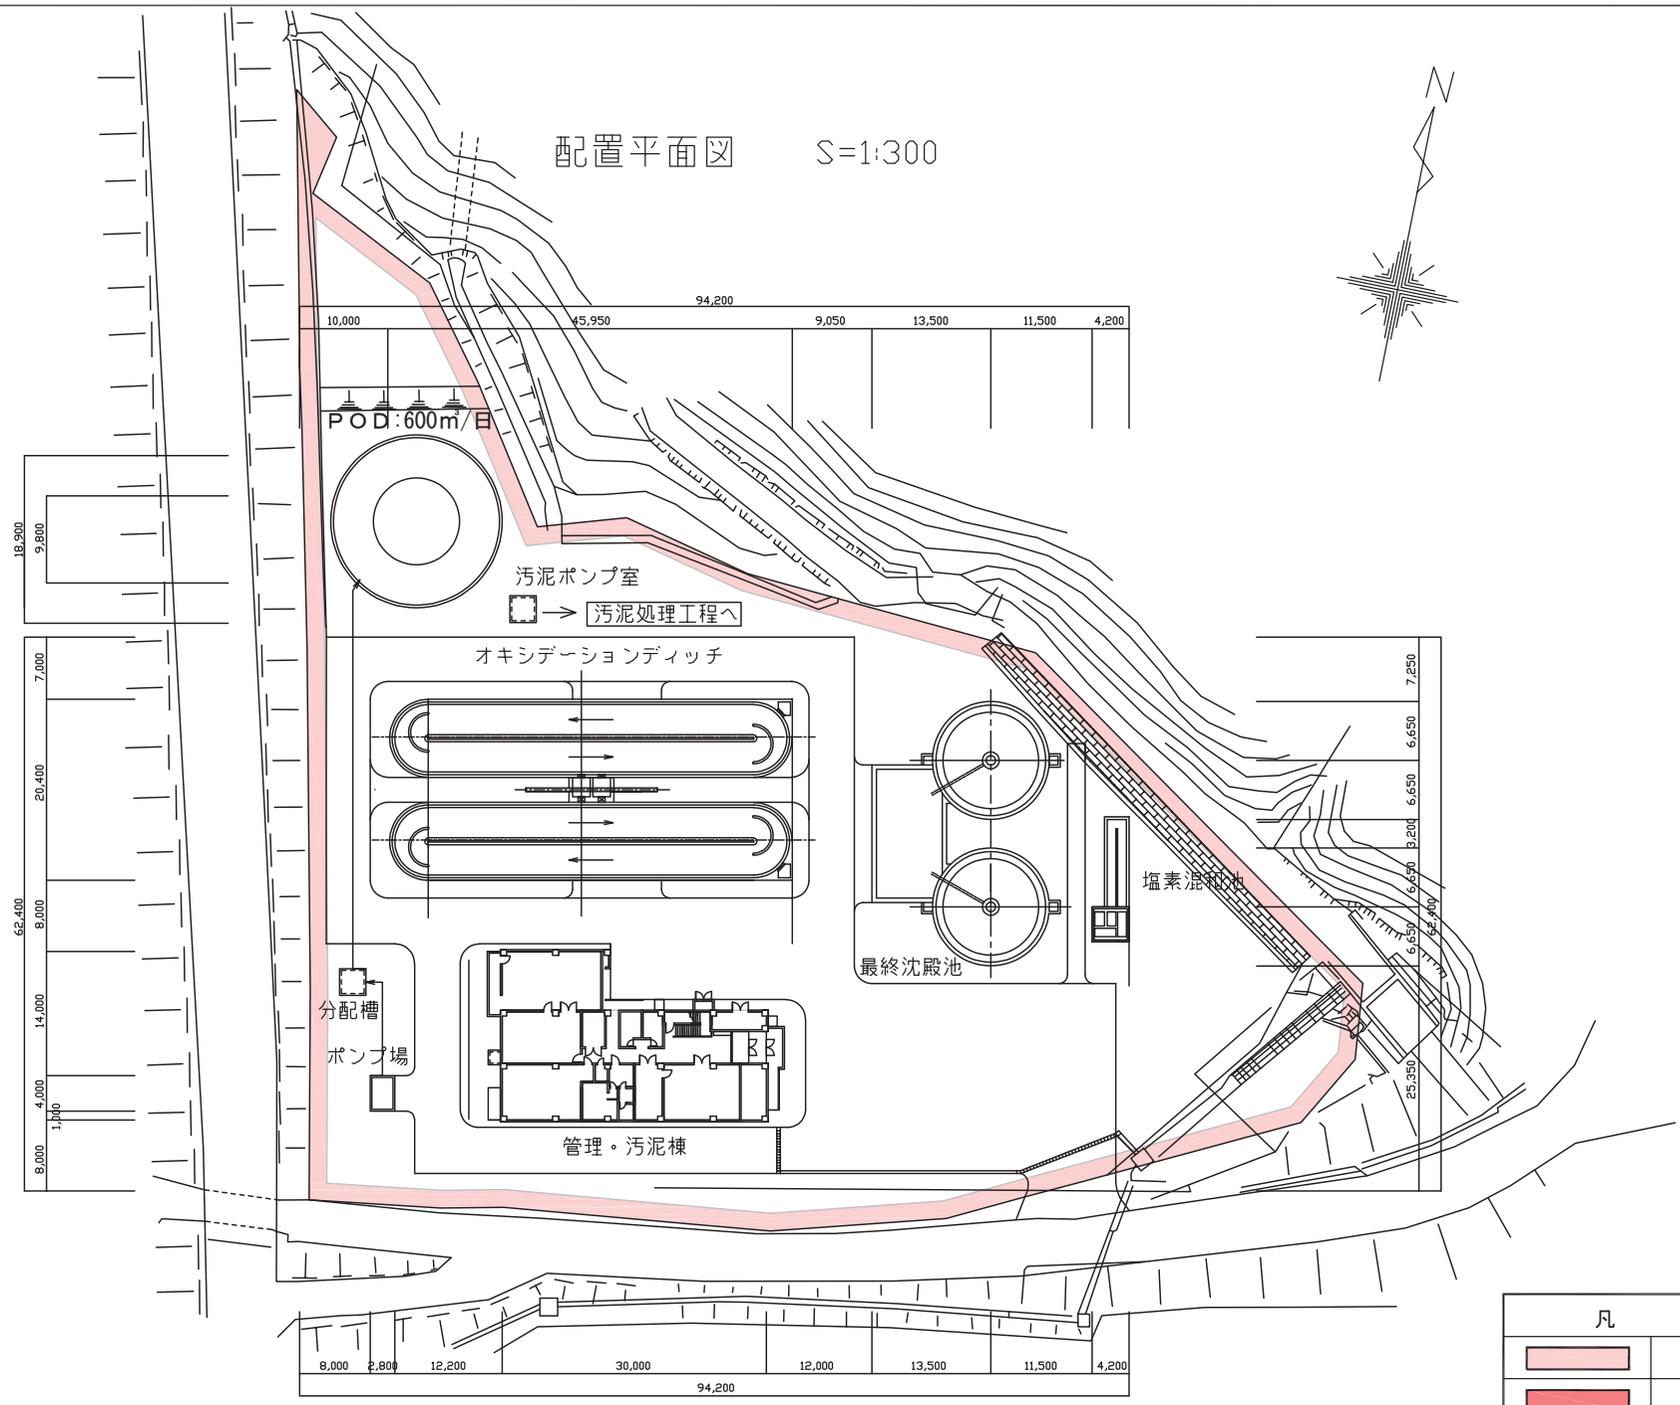

凡 例	
	既 決 定
	変 更 分
	廃 止 分

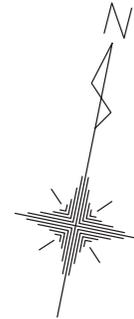